


VERIFY ALL DIMENSIONS. IF NO CHANGE IS MADE, STONE WILL BE MADE AS SHOWN ON THIS DRAWING

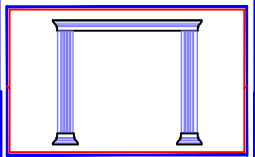


S&B
Cast Stone Co., Inc.

1349 LITICA AVE
BROCKTON, MA 01520
PH: 718-629-6675 FAX: 718-629-1831
WEB: WWW.LITICAST.COM
EMAIL: SALES@LITICAST.COM

DATE

REVISION #	REVISION DATE

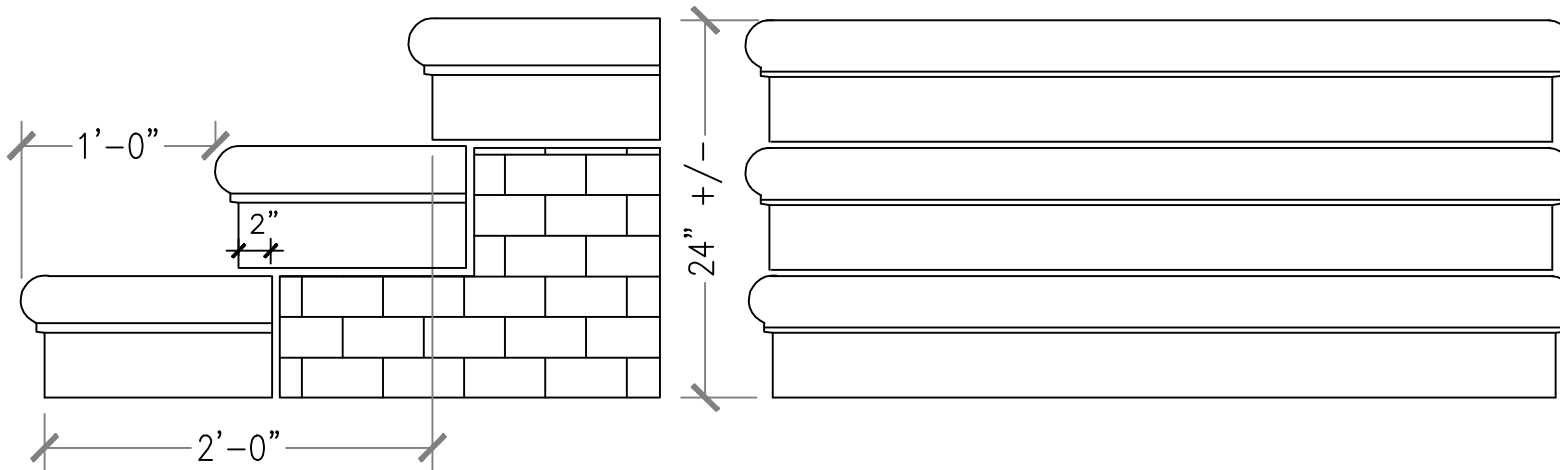

REVERSE STEP DETAIL

CONTRACTOR:

SCALE
NTS

DRAWING DESCRIPTION
STEPS
COLOR

DRAWN BY
FJR

TYP JOINT DIMENSION

CONTACT

LEAD TIME

SHEET
SK1